


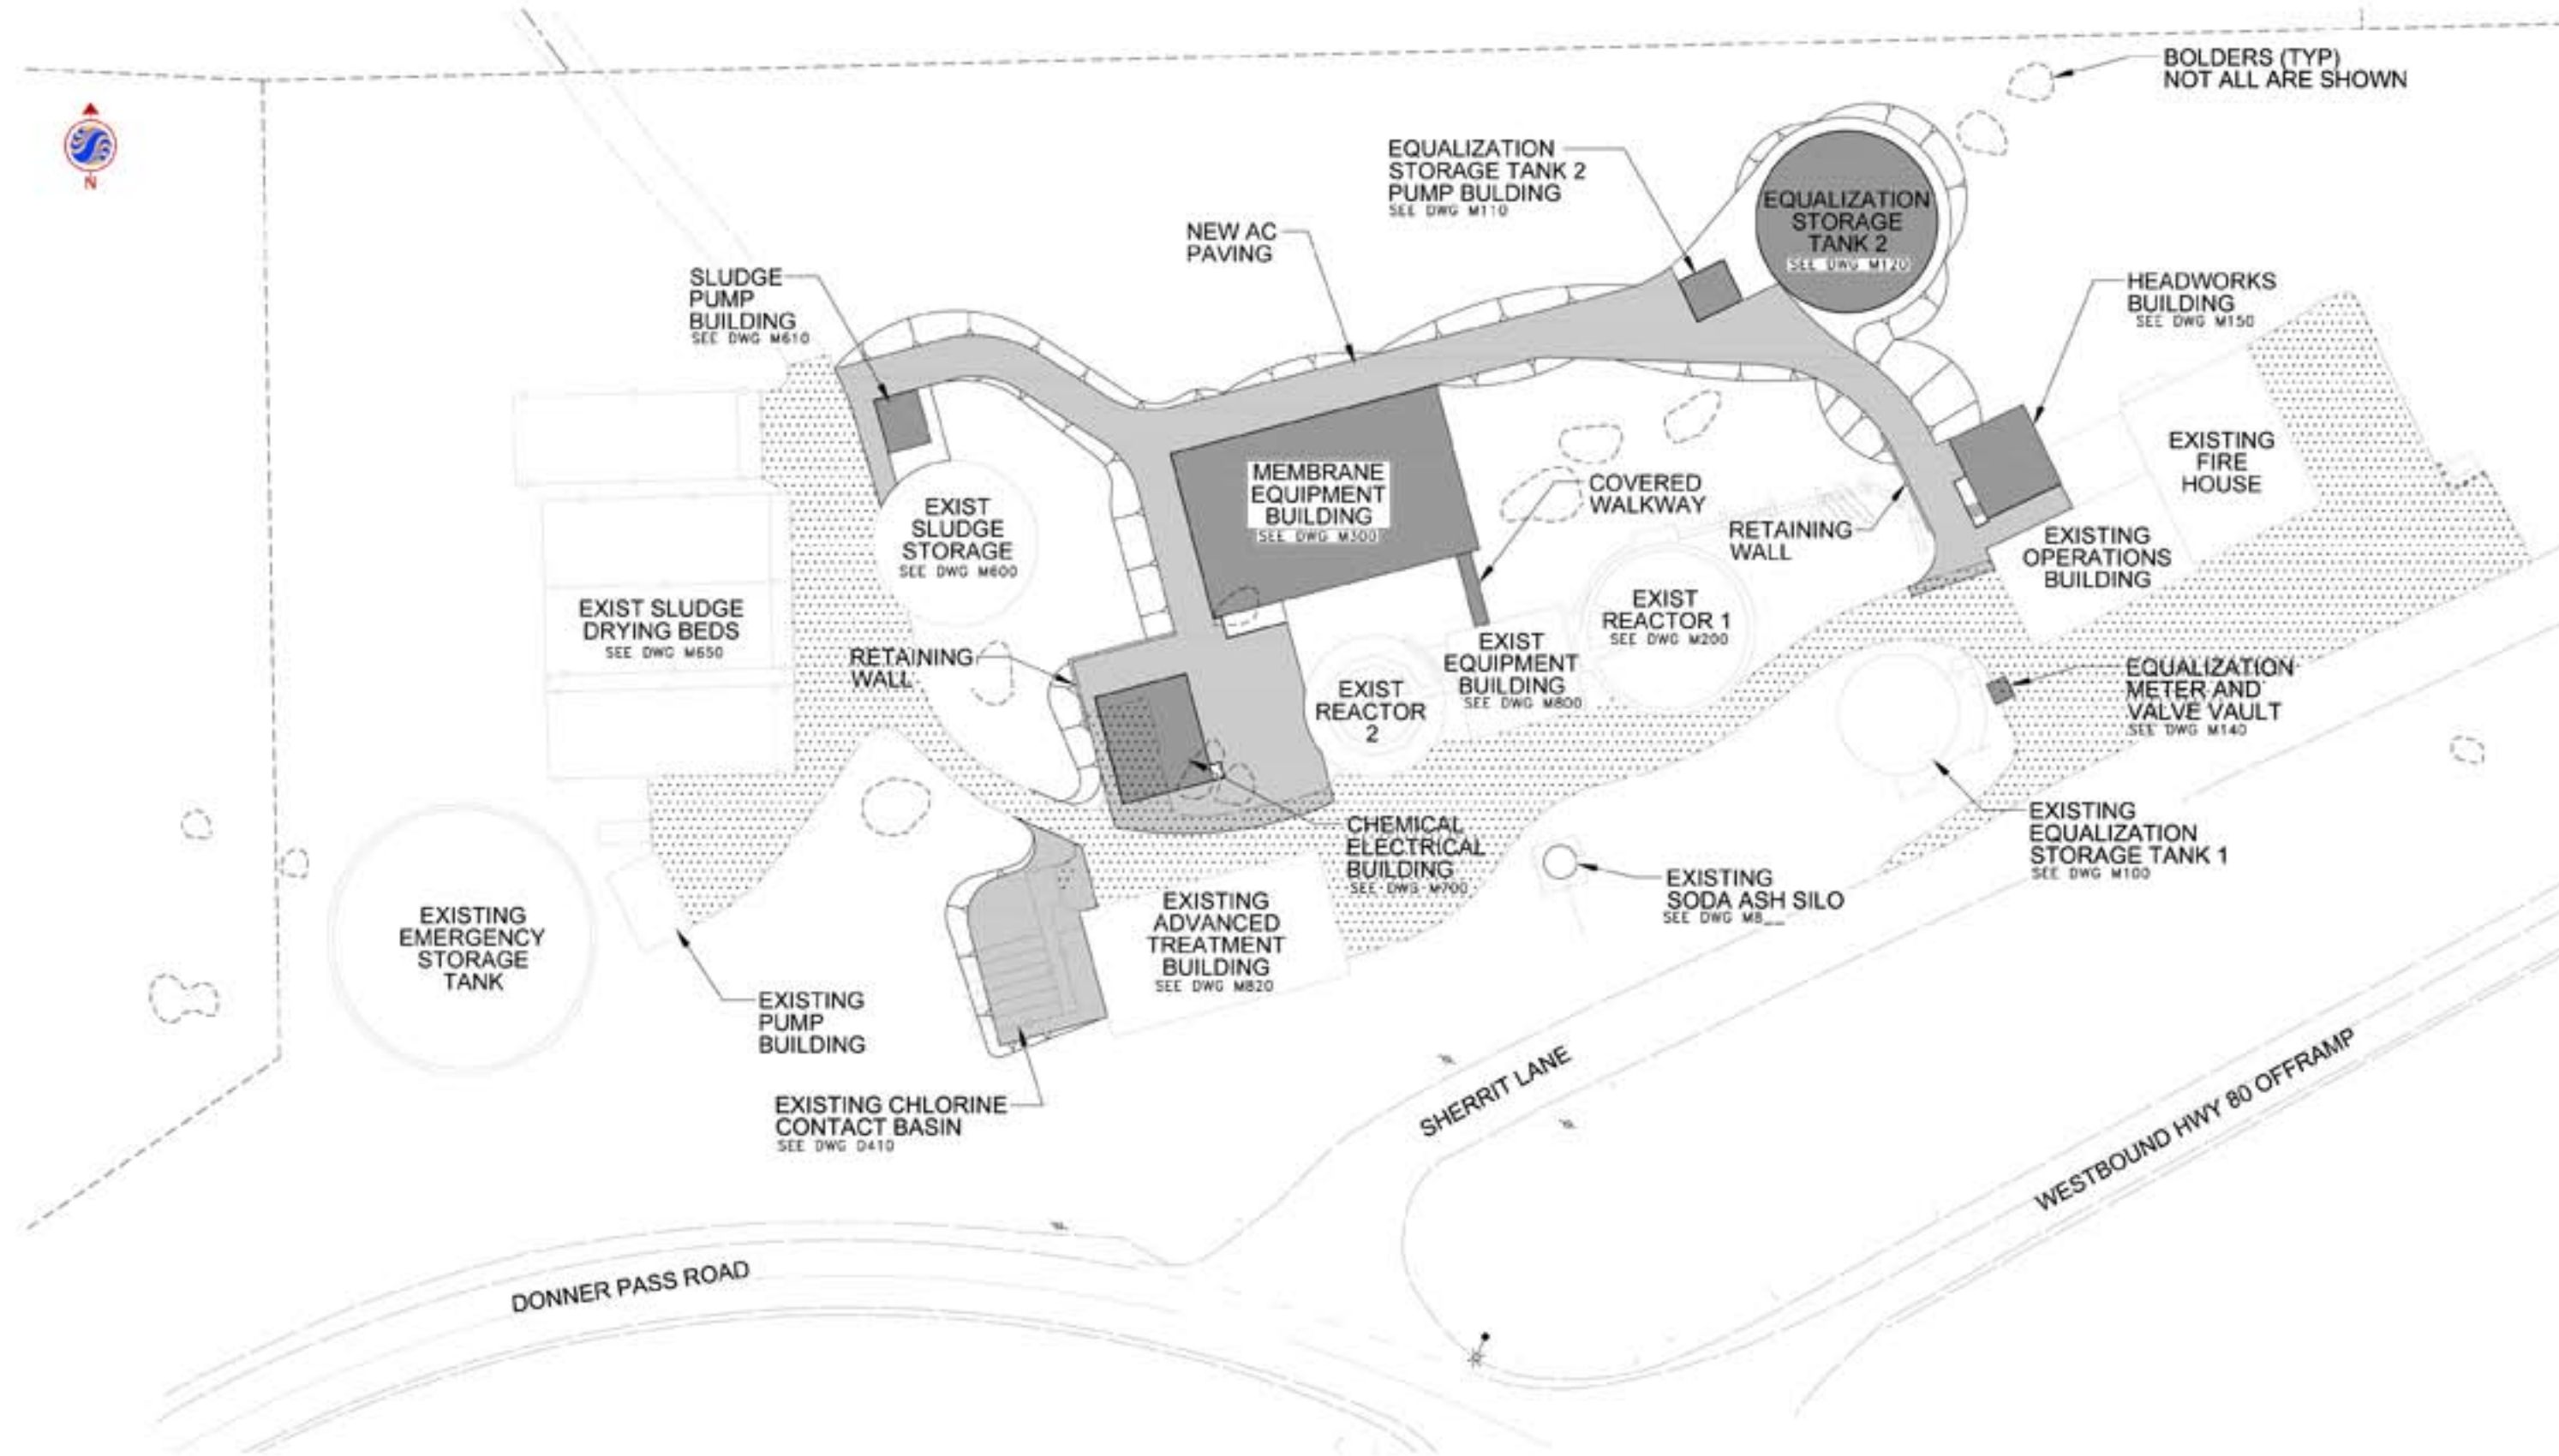

BOLDERS (TYP)
NOT ALL ARE SHOWN



**50% SUBMITTAL
NOT FOR CONSTRUCTION**

Consultants

Copyright Reserved
The Contractor shall verify and be responsible for all dimensions. Any errors or omissions shall be reported to Stantec without delay. The Copyrights to all designs and drawings are the property of Stantec. Reproduction or use for any purpose other than that authorized by Stantec is forbidden.

BAR IS ONE INCH AT FULL SCALE
0 1" 2"
IF NOT ONE INCH ON THIS SHEET SCALE ACCORDINGLY



Stantec Consulting Services Inc.
3875 Alhambra Rd
Rocklin CA
95765
Tel: 916.773.8100
Fax: 916.773.8448
www.stantec.com

Client / Project
**DONNER SUMMIT PUBLIC UTILITY DISTRICT
WASTEWATER FACILITIES
UPGRADE AND EXPANSION PROJECT**

Nevada County, California
Project No. 184030273

Title
OVERALL PROJECT LAYOUT

Drawing No.	Sheet	Scale
G006	of XX	1" = 30'
		Revisor
		0

S:\184030273\184030273 - Donner Summit Public Utility District Wastewater Facilities Upgrade and Expansion Project\021110-000.dwg
11/16/2017 11:22 AM by: [unclear]